
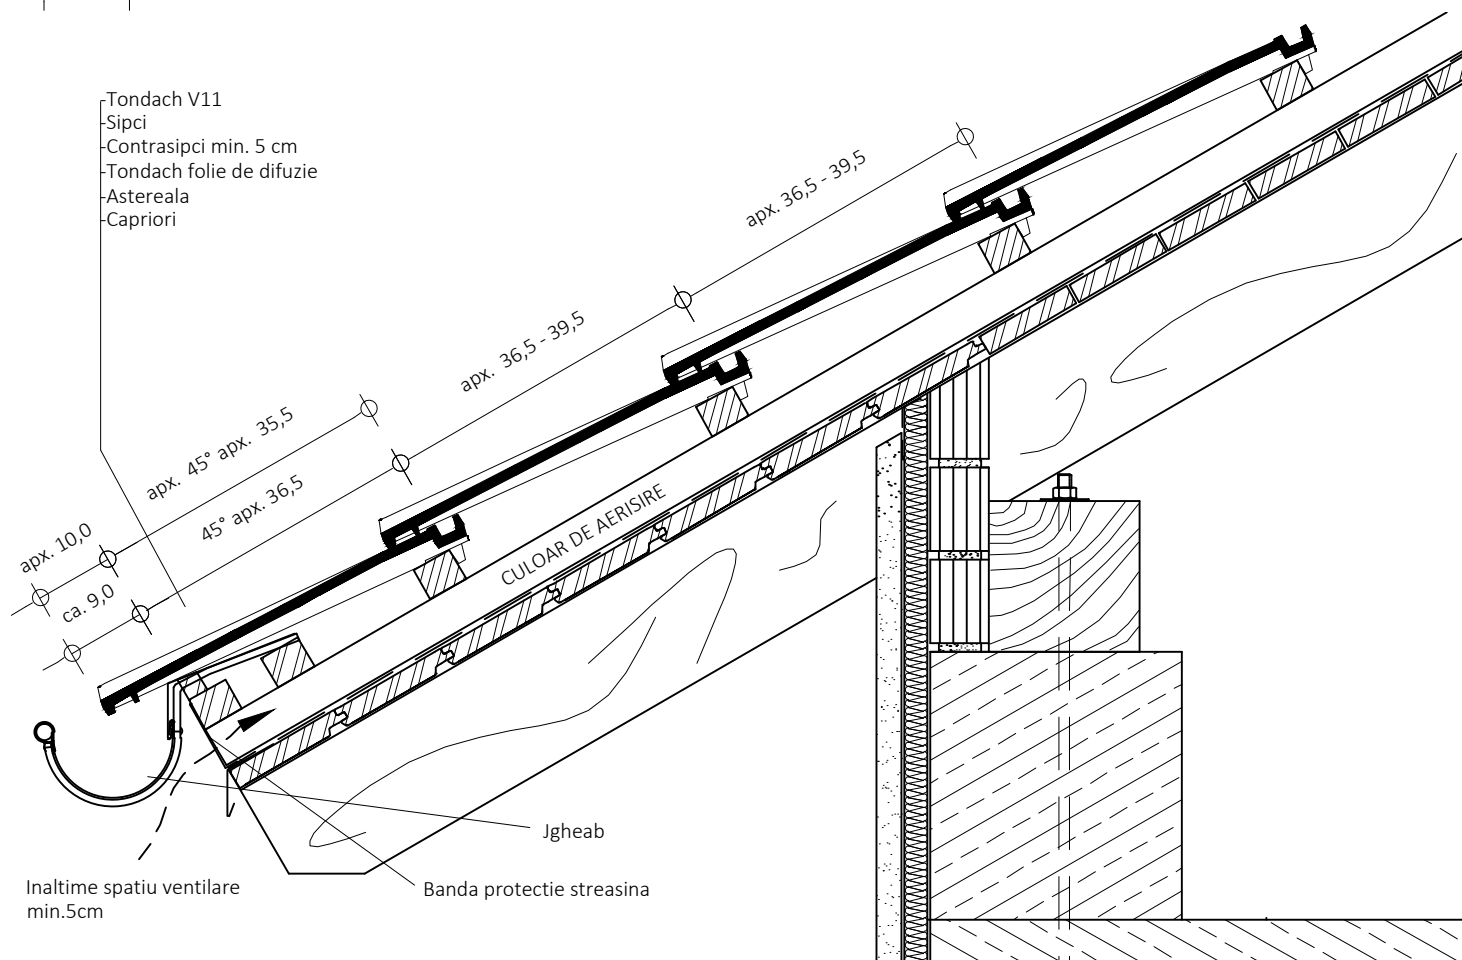


SIPCI 4 X 5


INCLINATIE	A	B
17°	ca. 5,0	ca. 13,9
20°	ca. 4,5	ca. 13,4
25°	ca. 4,0	ca. 12,7
30°	ca. 4,0	ca. 12,1
35°	ca. 3,5	ca. 11,5
40°	ca. 3,0	ca. 10,1
45°	ca. 3,0	ca. 10,3
50°	ca. 2,5	ca. 9,7

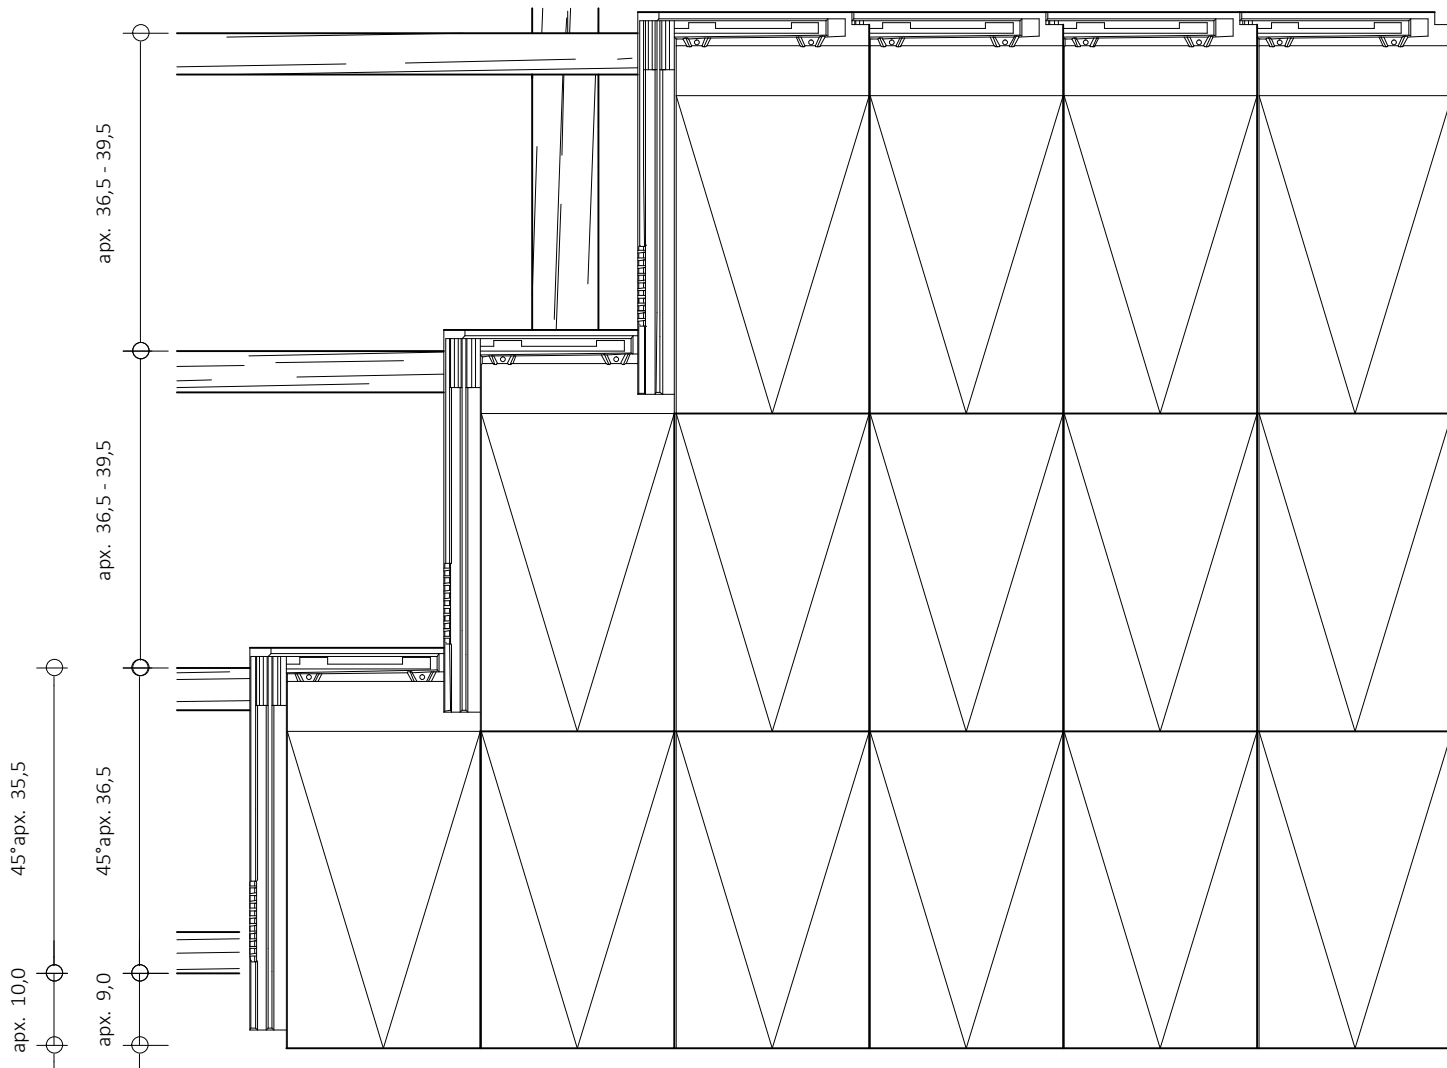

Tondach V11 tigla de baza

Tondach V11 tigla de margine stanga

Tondach V11 tigla de margine dreapta

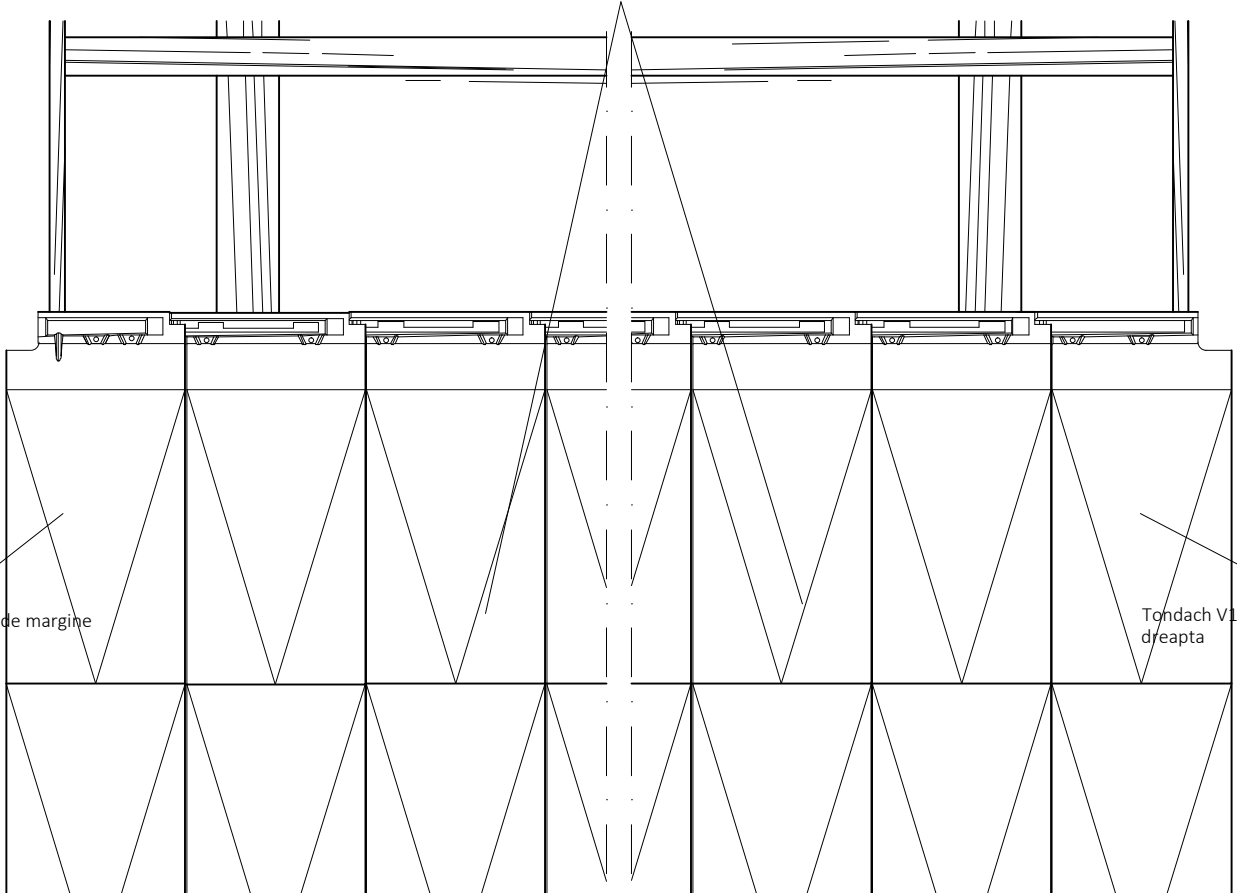

Tondach V11 Tigla de margine

- Tondach V11
- Sipci
- Contrasipci min.5 cm
- Tondach folie de difuzie
- Astereala
- Capriori

