

Sipca de coama

Banda de ventilare coama


Tondach Constant Plus tigla de baza


Tondach Constant Plus tigla de aerisire

Sipci 3x5		
Inclinatie	A	B
15°-20°	apx 5.5	apx 13.8
20°-25°	apx 5.0	apx 13.3
25°-30°	apx 4.5	apx 12.8
30°-35°	apx 4.0	apx 12.3
35°-40°	apx 3.5	apx 11.3
40°-45°	apx 3.5	apx 10.8
> 45°	apx 3.4	apx 9.3


  

Sipci 4x5		
Inclinatie	A	B
15°-20°	apx 5.5	apx 13.5
20°-25°	apx 5.0	apx 13.0
25°-30°	apx 4.5	apx 12.5
30°-35°	apx 4.0	apx 12.0
35°-40°	apx 3.5	apx 11.5
40°-45°	apx 3.5	apx 10.5
> 45°	apx 3.5	apx 9.0

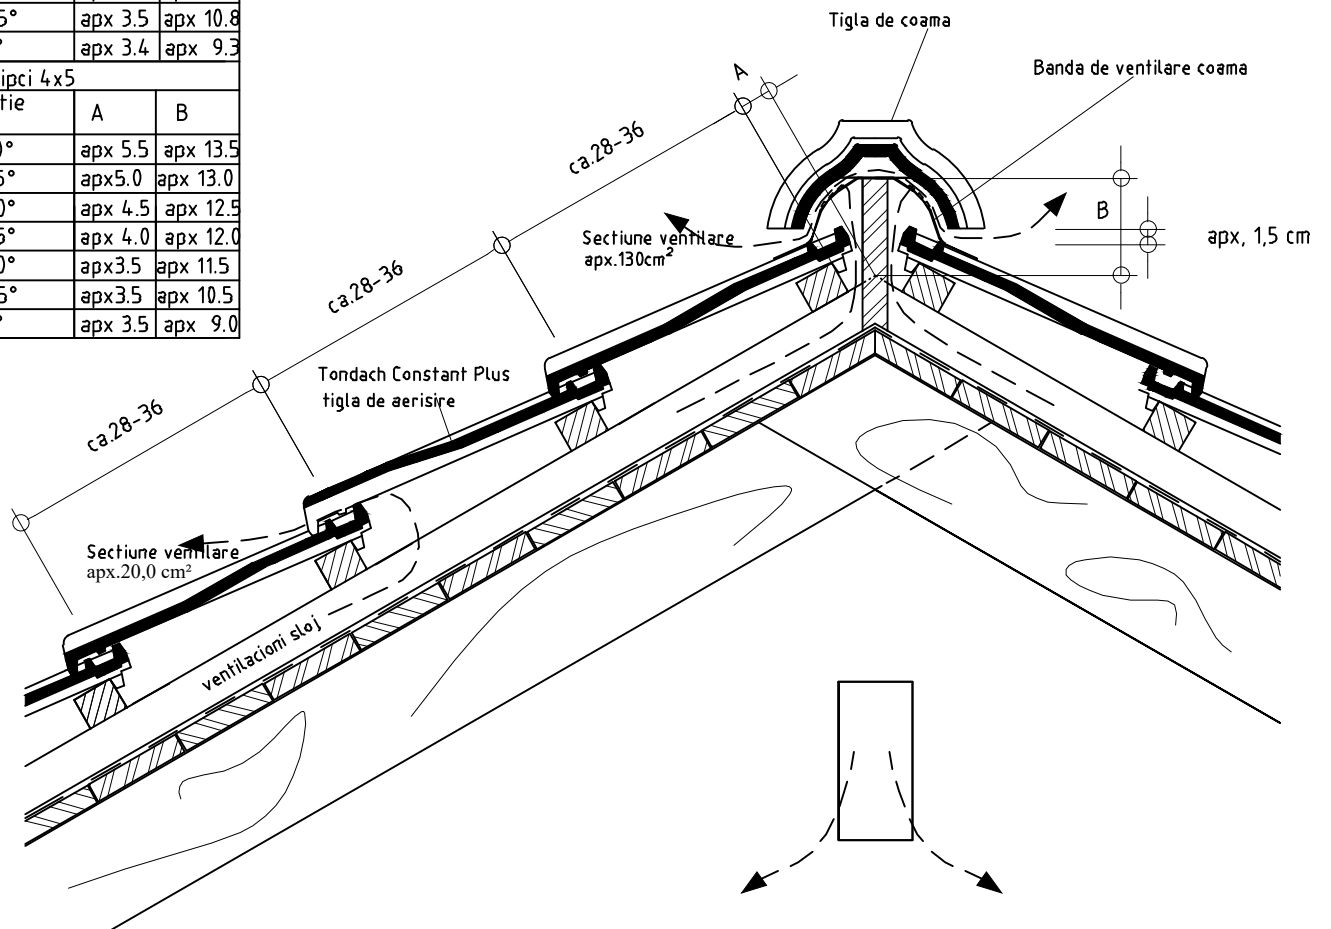


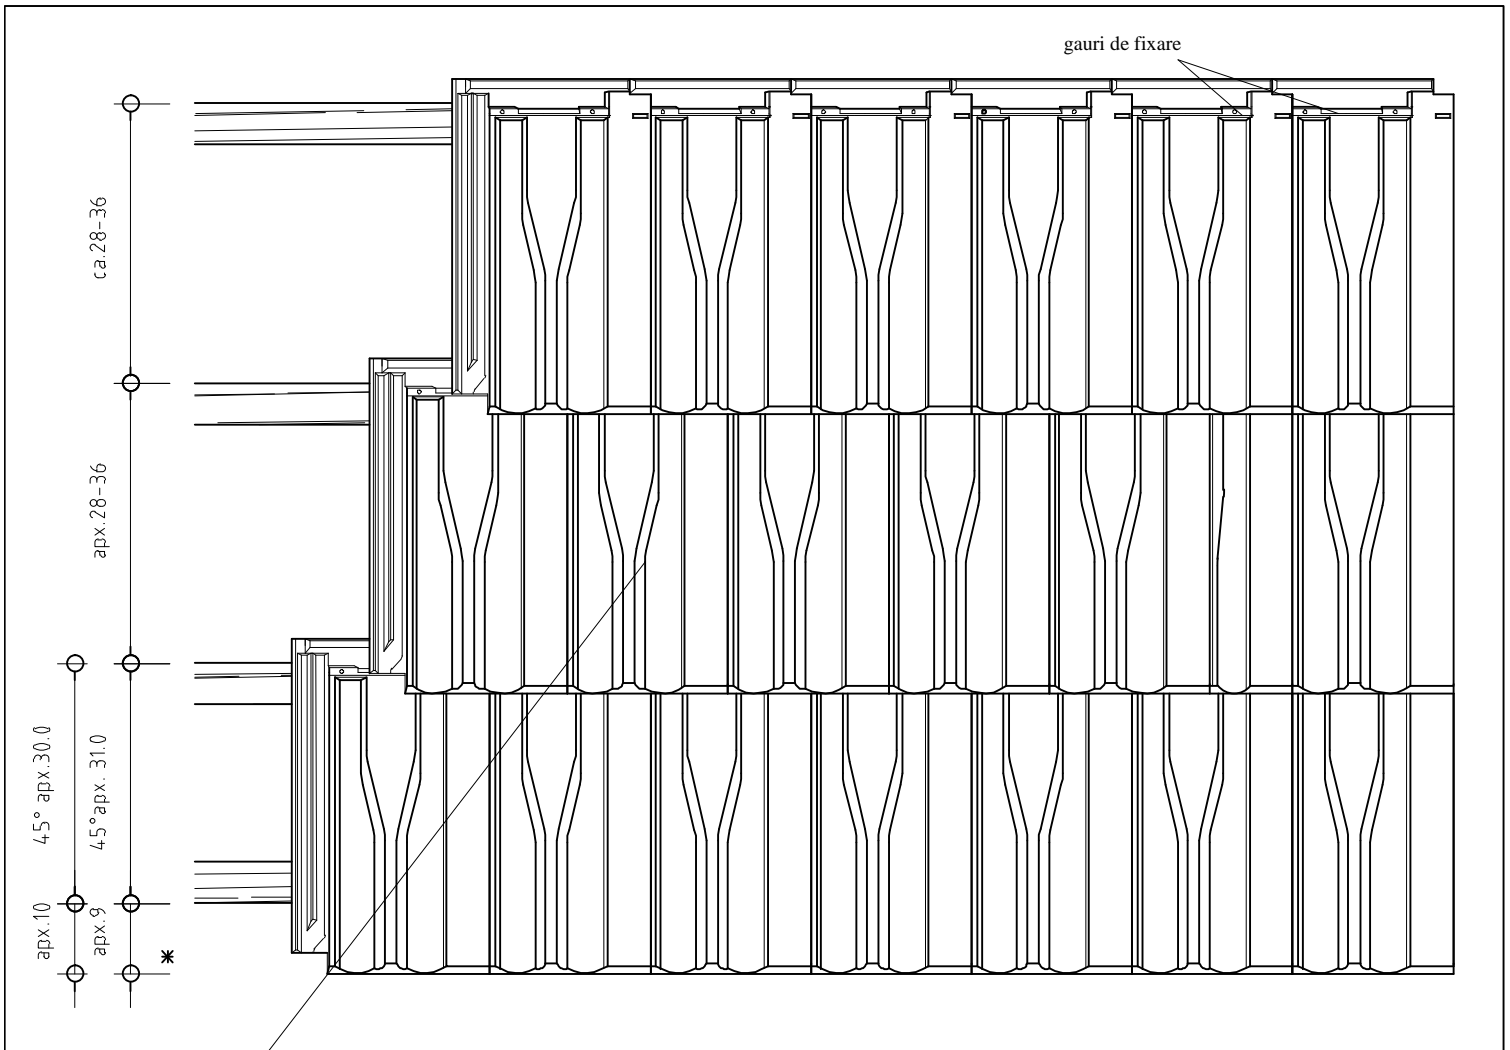


- Tondach Constant Plus
- Sipci distanta intre sipci apx. 28,0-36,0 cm
- Contrasipci min. 5,0 cm
- Tondach folie de difuzie
- Astereala
- Capriori

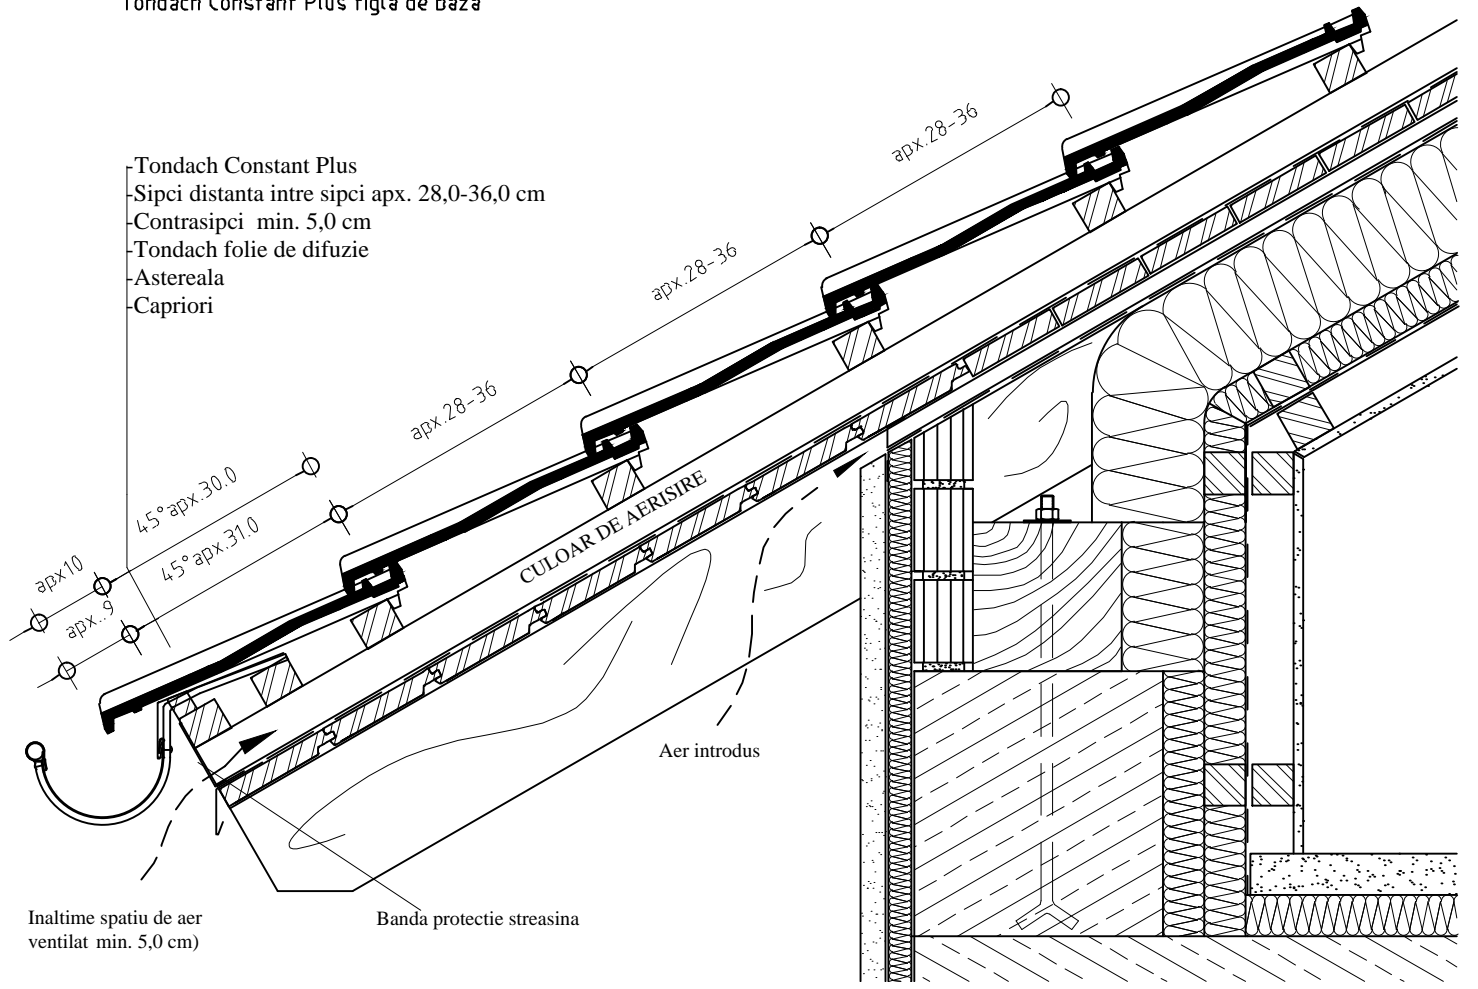

Tondach Constant Plus  
 tigla de margine stanga  
 tigla de margine dreapta

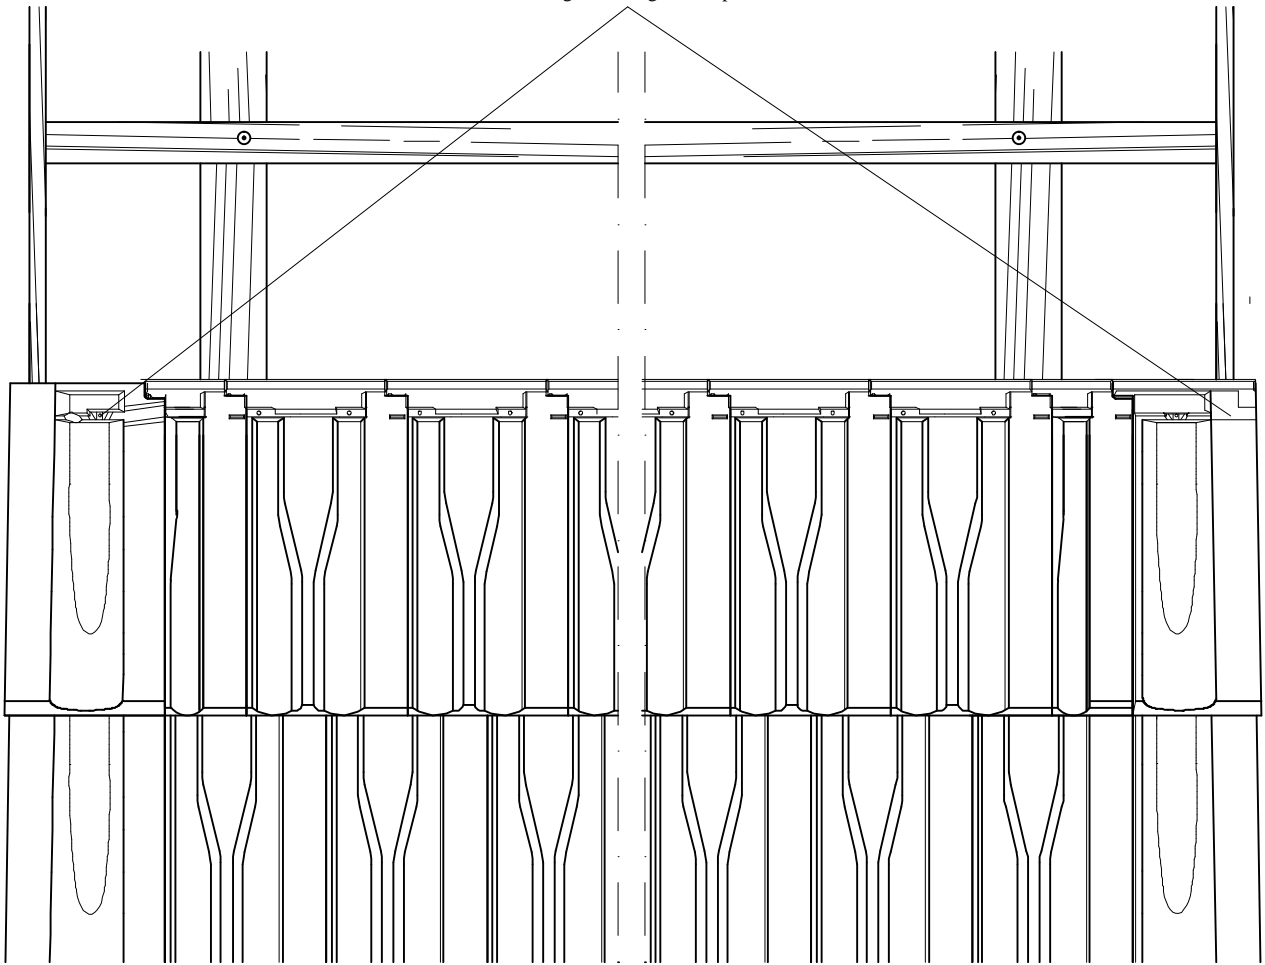

Tondach Constant Plus  
 tigla de margine

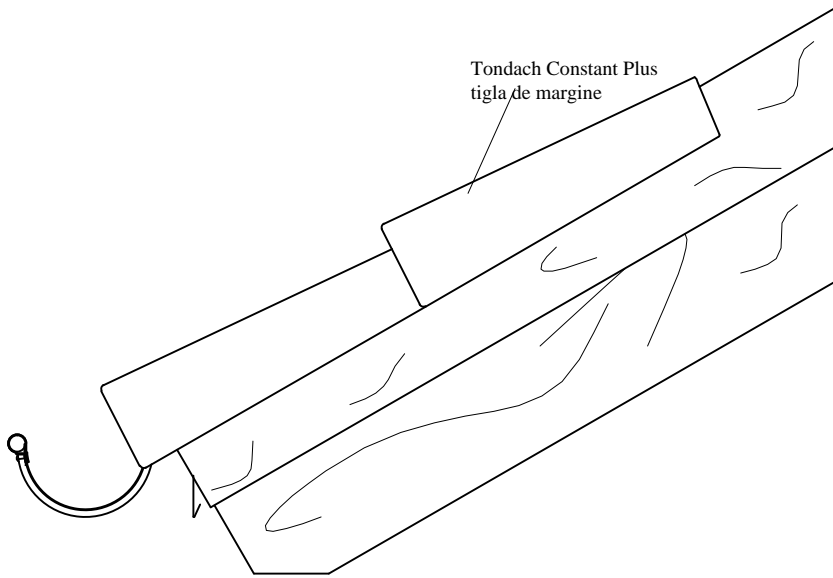

- Tondach Constant Plus
- Sipci distanta intre sipci  
apx. 28,0-36,0 cm
- Contrasipci min. 5,0 cm
- Tondach folie de difuzie
- Astereala
- Capriori

